


MWAA NOISE BARRIER 13B-1 - CROSS SECTION VIEW AT DULLES TOLL ROAD AND I-495 (CAPITOL BELTWAY)

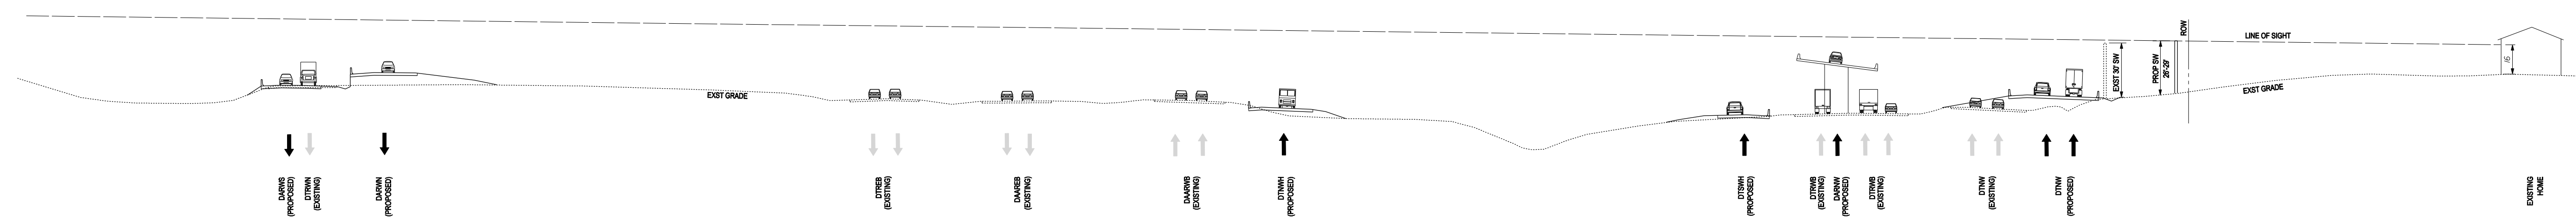

NOTE:
THESE GRAPHICS ARE SOLELY INTENDED TO ILLUSTRATE ASPECTS OF THE NOISE BARRIER. THEY ARE NOT THE PROJECT'S OFFICIAL CONSTRUCTION DOCUMENTS. BUILDING DEPICTIONS ARE APPROXIMATE.

CROSS SECTION B
0' 50' 100' 150'
1" = 50'