


# MWAA NOISE BARRIER 13B-2 - CROSS SECTION VIEW AT DULLES TOLL ROAD AND LEWINSVILLE ROAD

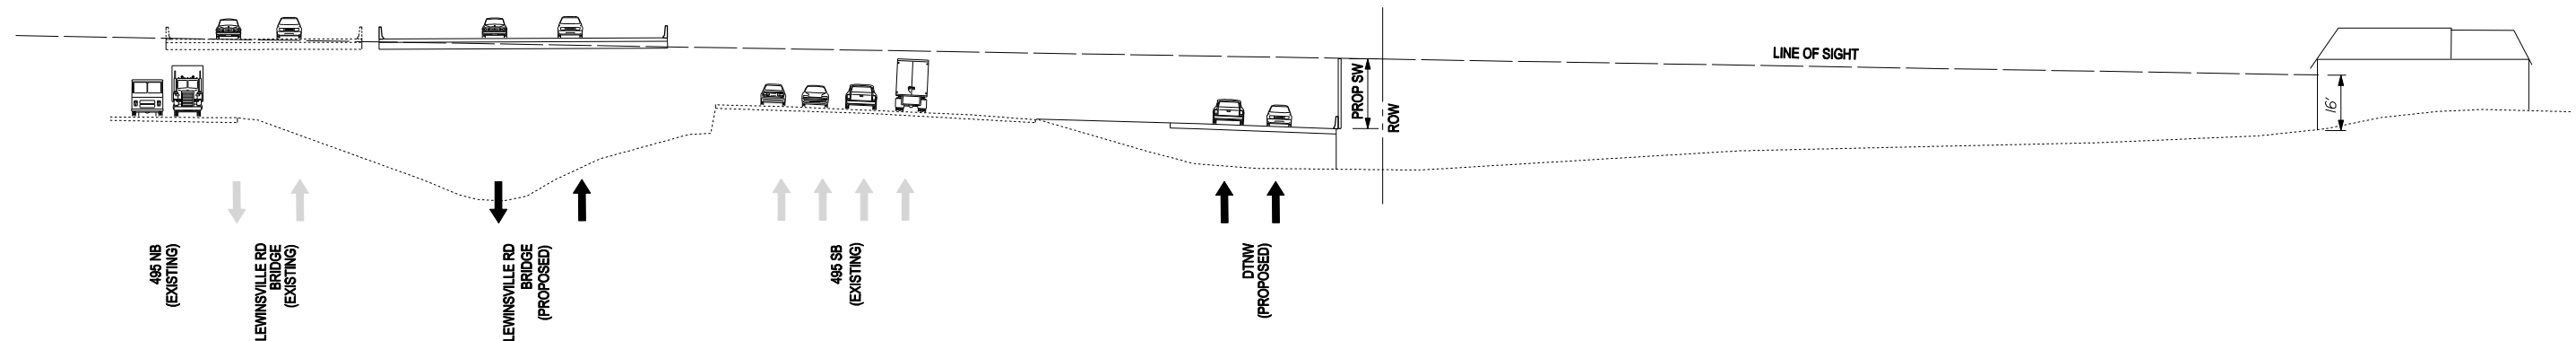

**NOTE:**

THESE GRAPHICS ARE SOLELY INTENDED TO ILLUSTRATE ASPECTS OF THE NOISE BARRIER. THEY ARE NOT THE PROJECT'S OFFICIAL CONSTRUCTION DOCUMENTS. BUILDING DEPICTIONS ARE APPROXIMATE.

**CROSS SECTION F**

